

# MARION COUNTY SURVEYOR'S OFFICE

## SECTION CORNER RECORD



DEBRA S. JENKINS  
MARION COUNTY SURVEYOR

SEC. 3 TWN. 15<sub>N</sub> RNG. 2<sub>E</sub>

BRYAN F. CATLIN, PLS  
TECHNICAL SUPERVISOR

Date: 5-20-09  
Party Chief: Greene  
Crew: Taylor / Finney  
Type of Marker: Brass plug  
Method of Establishment:  
IN S.P.C. E Zone, NAD 83  
Name: 15020302  
N: 503 179.393 6(m)  
E: 45 858.522 2(m)

County: 12/17/1995

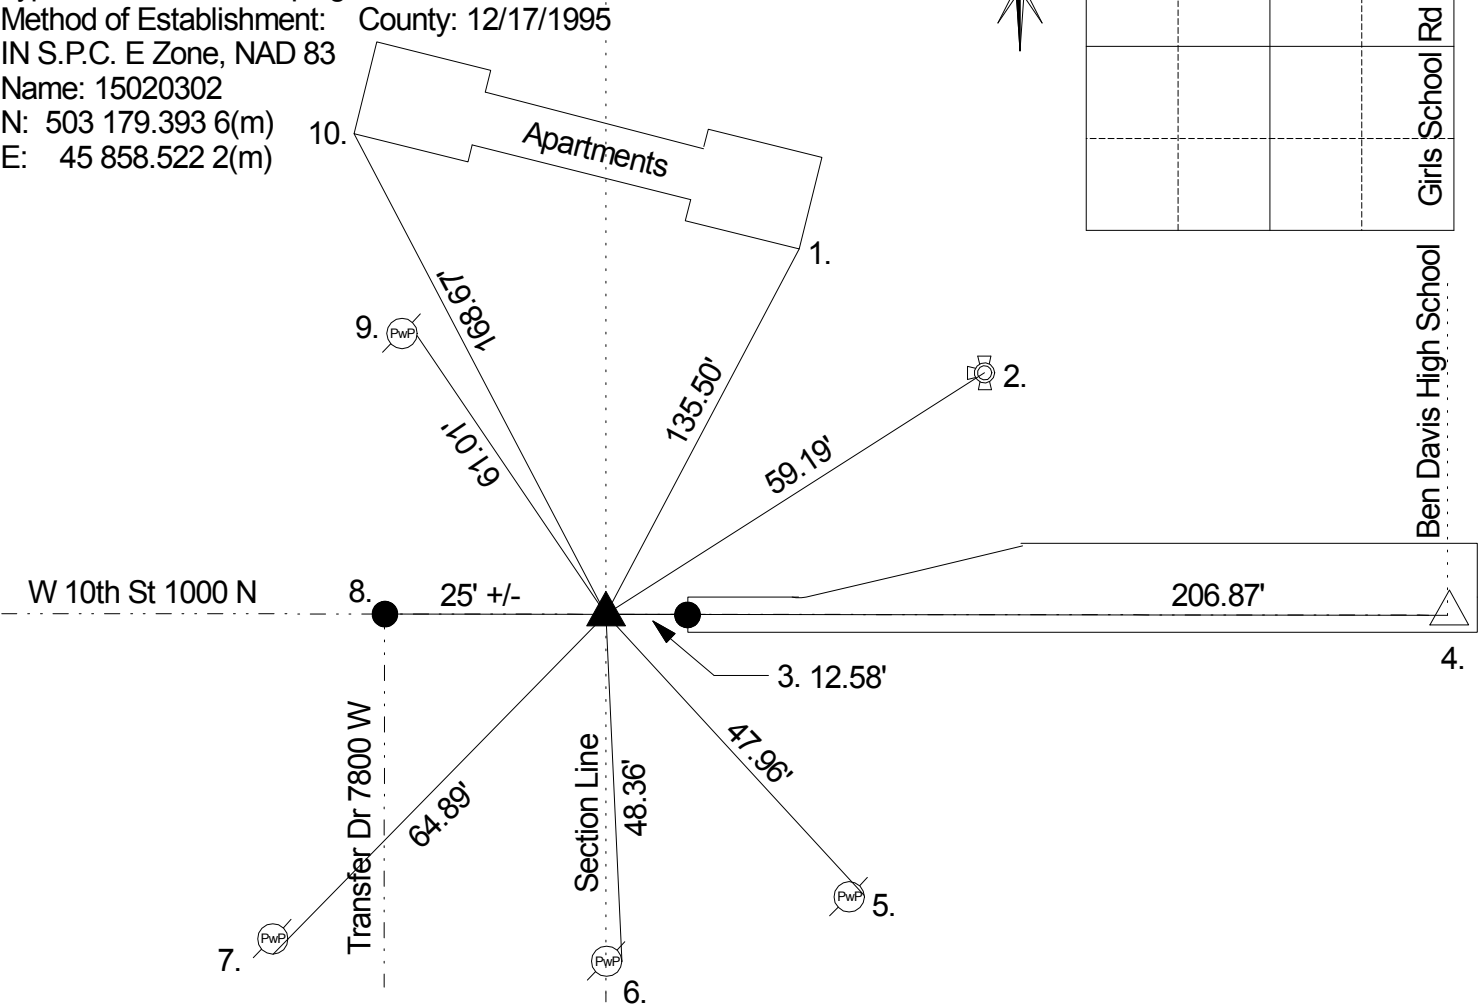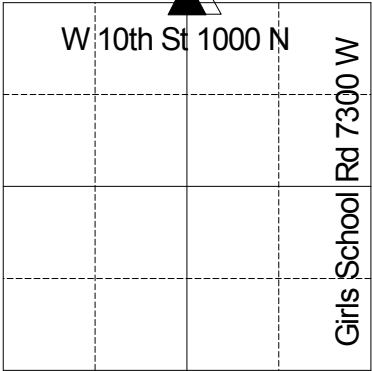

Corner originally set as a post in 1820 by Wm. B. Laughlin with the following witnesses: 10" beech bearing N 41 E 10 links and a 10" ash bearing S 35 W 42 links. ( Marion County Atlas p. 2) A survey by F. Joyce on June 11,1924 indicates no stone or witnesses. (Wayne legal Book p. 24) Corner referenced by Monroe in 3/58 and called a brass plug. Corner referenced by Mulryan on 10/19/71 and called a brass plug. Corner referenced by Hylden on 12/18/74 and called a brass plug. Corner referenced by MCS on 4/1/81 and called a brass plug. Corner excavated on 8/27/81 by MCS and a 3'x3'x2.5' hole was excavated and no stone or other marker was found. Corner referenced by Wilcoxon on 12/17/1995 and called a brass plug. Corner referenced by Kiste on 5/10/2000 and called a brass plug. Corner referenced by Wilcoxon on 1/26/05 and called a brass plug. Corner referenced by Greene on 5/20/09 and called a brass plug.

REF.	DISTANCE	DESCRIPTION
1.	135.50'	SE corner of brick apartments 7804 10th St
2.	59.19'	Top nut of fire hydrant
3.	206.87'	Due E to brass plug in concrete in grass median S Q 34-16-2
4.	12.58'	Cut 'x' W end of median
5.	47.96'	PK nail E PwP #408-491 ZB 12" up
6.	48.36'	Mag nail w/MCSO washer E PwP #140-491 YB 8" up
7.	64.89'	PK nail S PwP #63-491 YB 5" up
8.	25' +/-	Due W to C/L of Transfer Dr 7800 W
9.	61.01'	Mag nail w/MCSO washer E PwP #29-491 YA 8" up
10.	168.67'	SW corner of brick apartments 7804 10th St